


Quality Product

KELRYAN

Maximum Span 6500mm

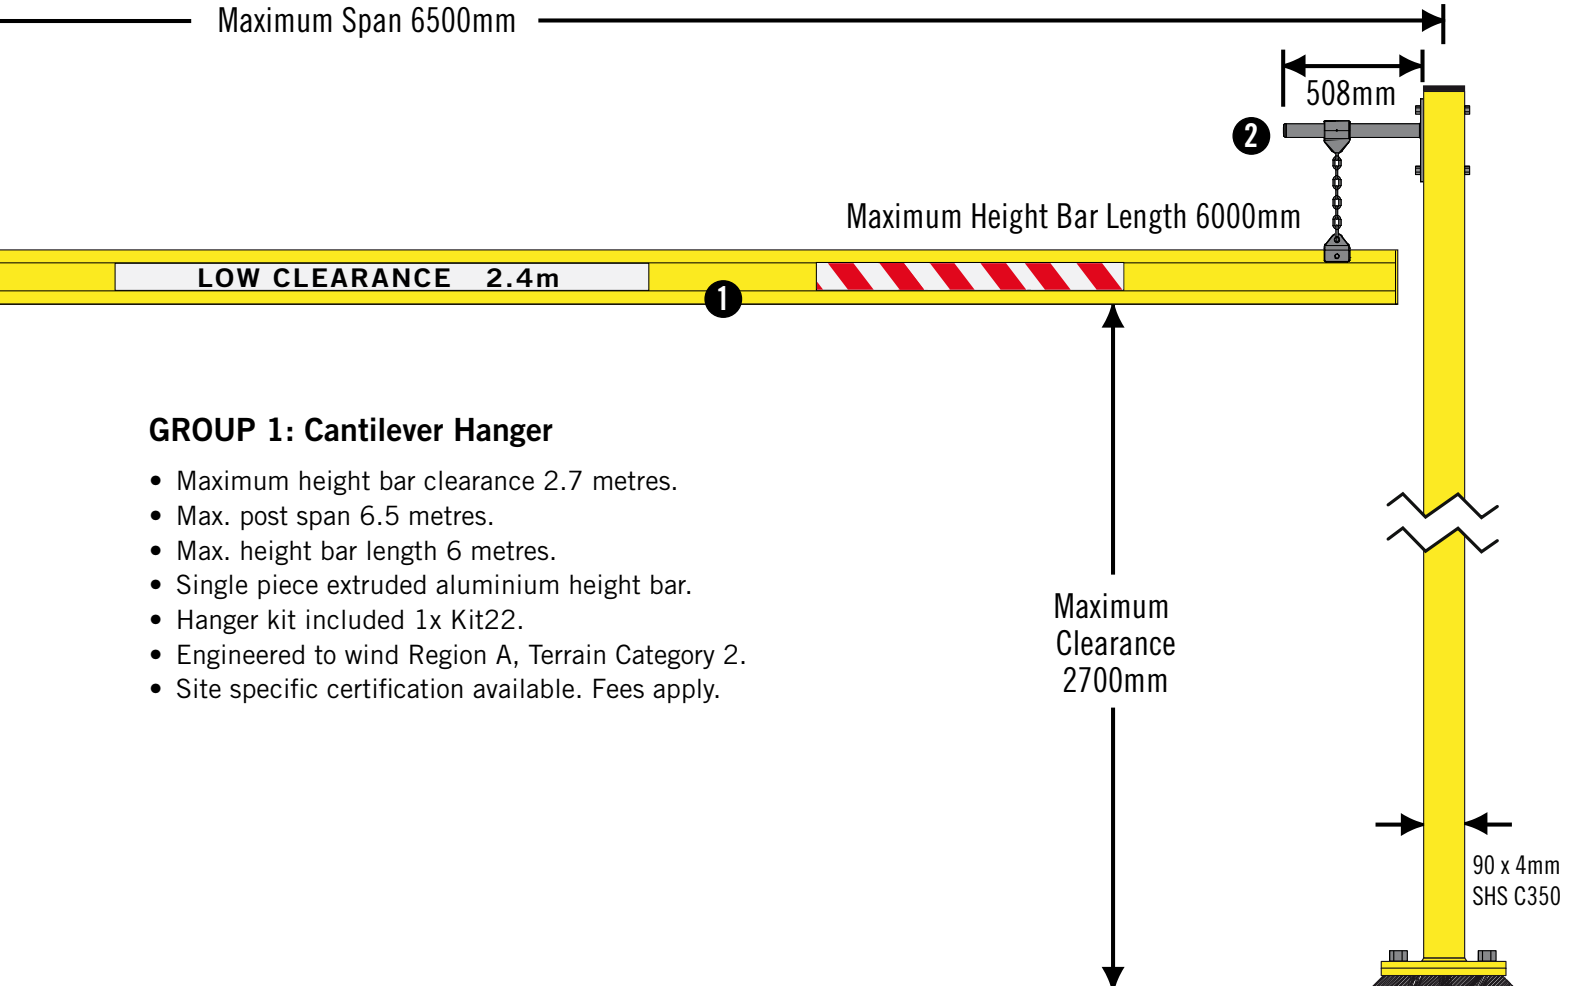

GROUP 1: Cantilever Hanger


- Maximum height bar clearance 2.7 metres.
- Max. post span 6.5 metres.
- Max. height bar length 6 metres.
- Single piece extruded aluminium height bar.
- Hanger kit included 1x Kit22.
- Engineered to wind Region A, Terrain Category 2.
- Site specific certification available. Fees apply.

Natural undisturbed soil, minimum 100kPa bearing capacity.

1 Year Factory Warranty

Cohesive soils (stiff clay – C=60kPa)
Embed RC250 reo cage into 30mpa concrete
450 diameter by 1100mm deep.

Non-Cohesive soils (Sands)
Embed RC250 reo cage into 30mpa concrete
600 diameter by 2000mm deep
with 4 full depth R16 bars.

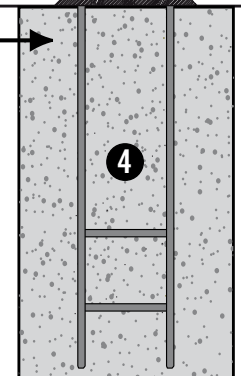

*Note: Diagram not to scale.
See website for more details.

Shop Online www.kelryan.com